

Toronto Community  
Housing Corporation  
Strategic Procurement  
931 Yonge Street, 6<sup>th</sup> Floor  
Toronto, Ontario  
M4W 2H2  
Telephone Number (416) 981-4000  
Fax Number (416) 981-4111



July 15, 2009

Dear Sir/Madam:

Re: RFP 08/09 Curb Appeal at Various TCH Locations

---

**ADDENDUM #1**

Please find the information below pertaining to the above mentioned RFP:

1. Site Meeting Attendance is **MANDATORY**. Failure to attend with render your submission disqualified.
2. The mandatory site meeting will be held on Friday, July 17, 2009, 9:00 a.m. starting at 1 Firvalley Court (Warden Woods) then proceeding to the other locations.
3. All questions and clarifications relating to the content of this RFP shall be addressed and directed via email by 4:00 p.m., July 21, 2009 to:
  - Susan Speigel, email address - susanspeigel@rogers.com
  - Mark Chilton, email address – mgchilton@gmail.com

Responses to received questions will be posted as an addendum to the RFP on July 22, 2009.

4. Attached is Yorkwoods Village Drawing A02 (Reference-List of Drawings - Section 00 01 15).


All other matters of the RFP remain the same.

This Addendum now forms part of this RFP and proponents are reminded that receipt of all Addenda must be acknowledged on item 3 (c) of the RFP Submission Form (Appendix A).

Yours truly,

Carroll C. Duff  
Senior Purchasing Officer  
Strategic Procurement  
Toronto Community Housing Corporation

DRIFTWOOD AVENUE

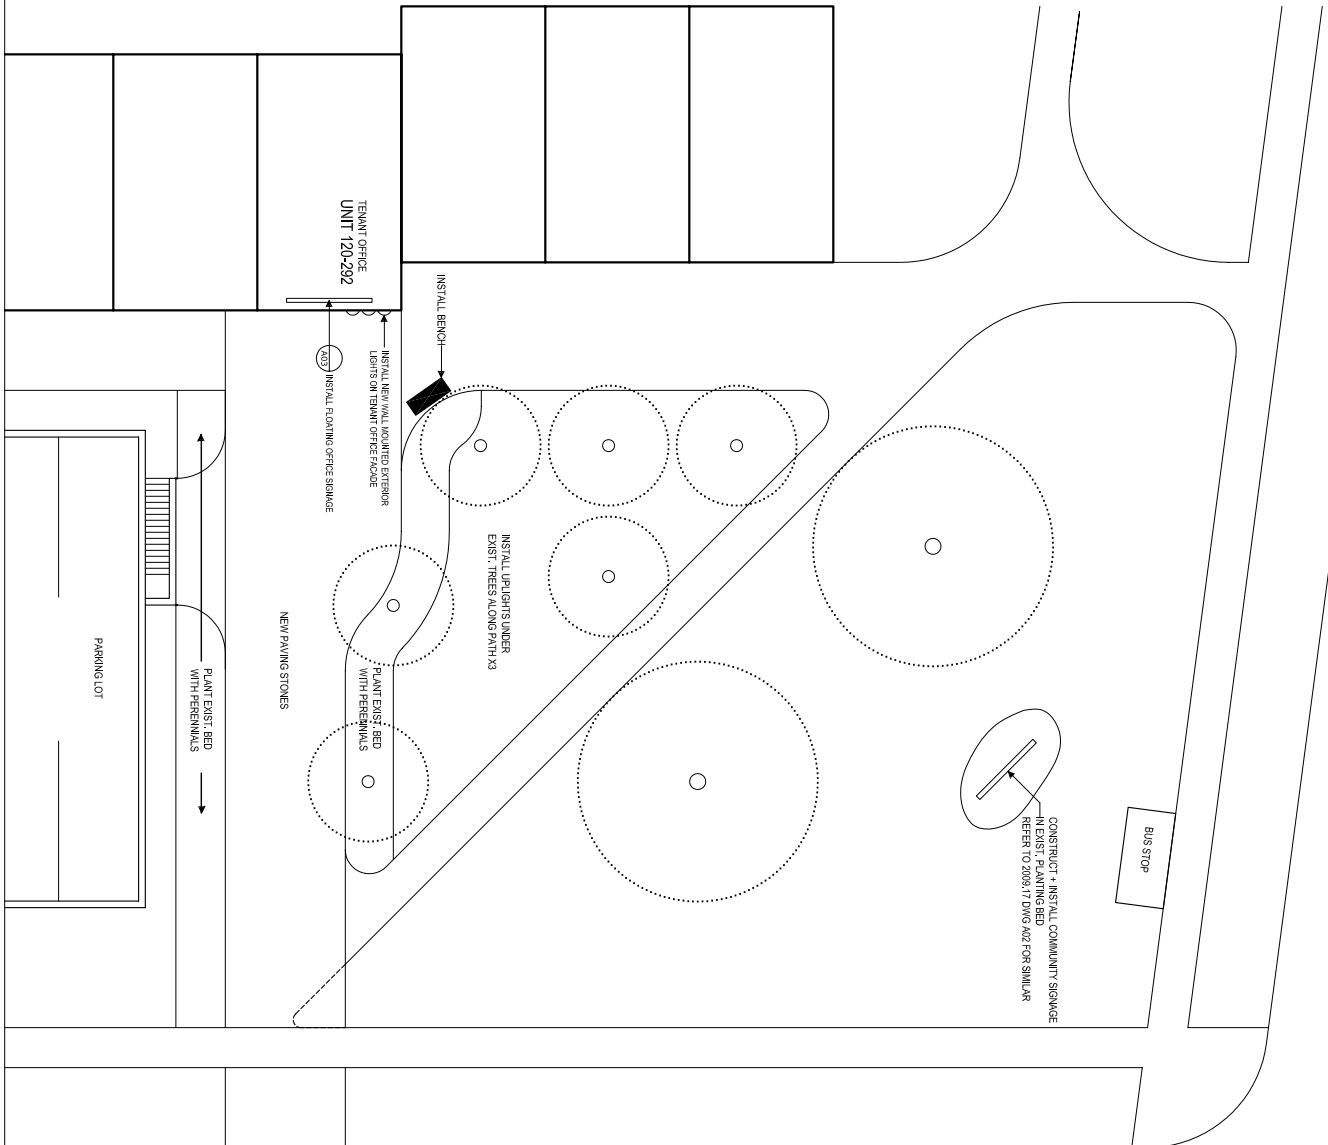

GRANDRAVINE DRIVE

NOTE: This drawing is the property of the Architect and may not be reproduced or used without the expressed consent of the Architect. The Contractor shall be responsible for checking and verifying all levels and dimensions and shall report all discrepancies to the Architect and obtain clarification prior to commencing work.

ALL DRAWINGS ARE DRAFT UNTIL MANDATORY SITE MEETING

Susan Spadgel Architect Inc.

299 Rushton Road,  
Toronto, Ontario  
M5C 2X8

Tel. 416-656-2244

PROJECT NAME:

TOHC CURB APPEAL 2009  
YORKWOODS VILLAGE  
10-44 Driftwood Drive, 202-310,  
271-311, Grandravine Drive  
Toronto, Ontario  
M5N 1J4

DETAIL PLAN

PROJECT NO.: 2009.19

SCALE: AS SHOWN

DATE: July 14, 2009

DRAWING NO.

**A02**

REVISIONS: